


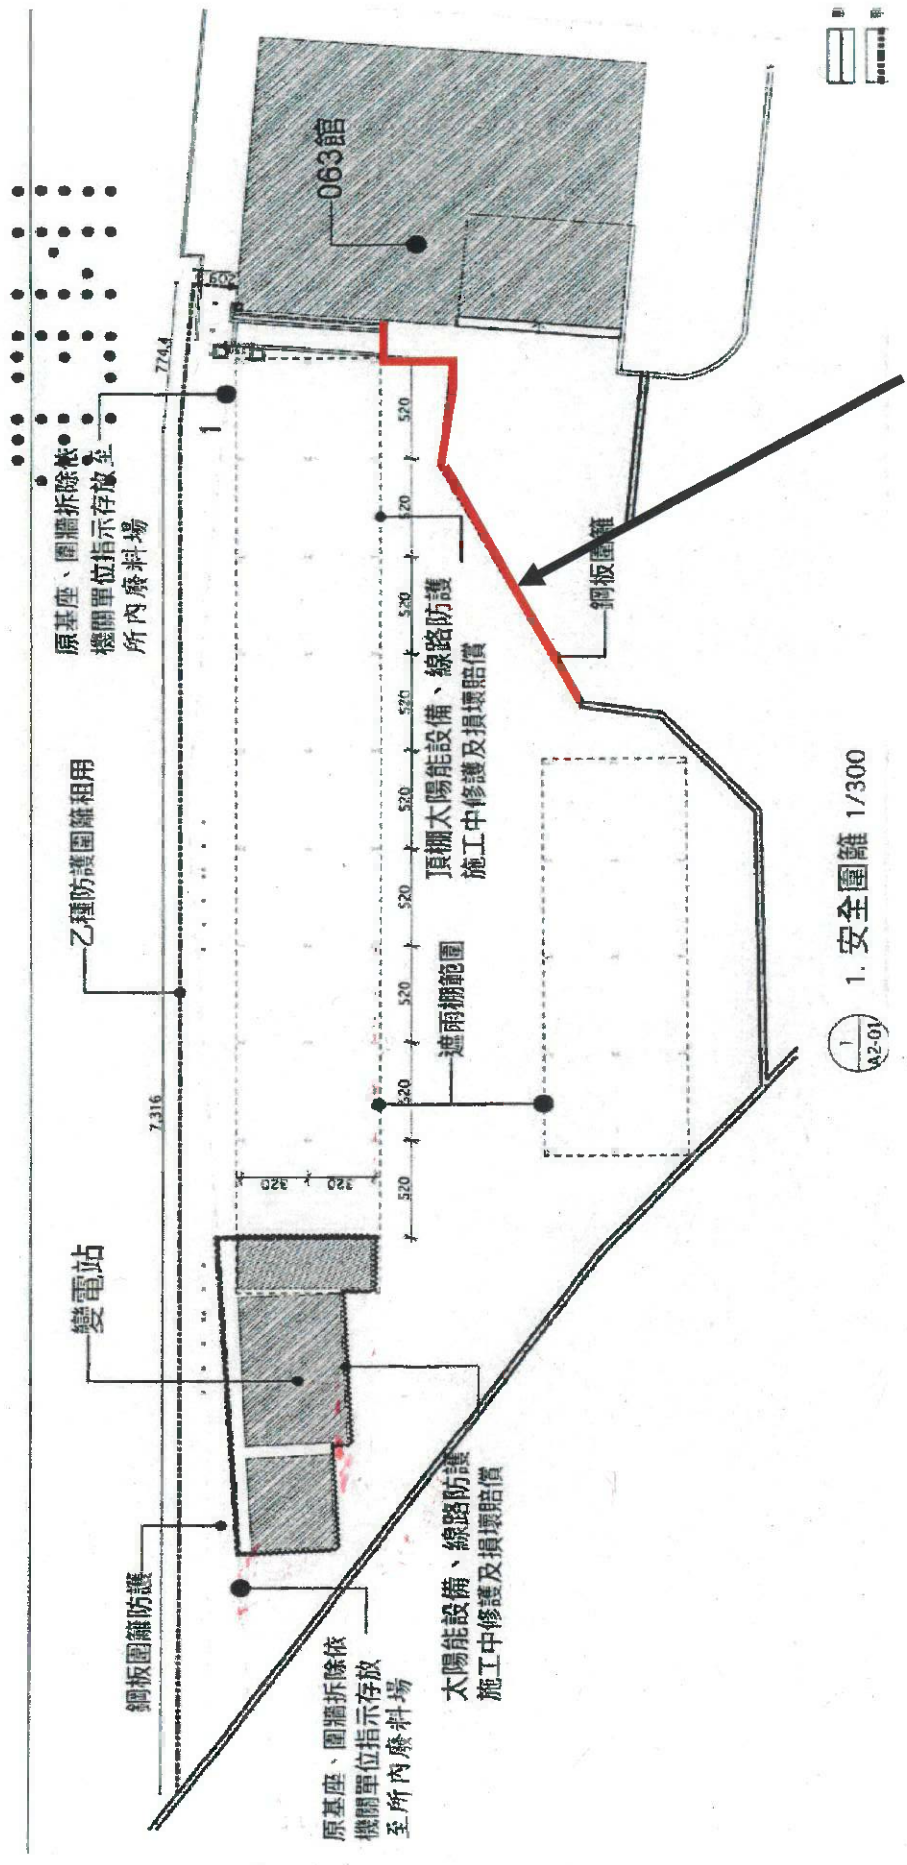

1. 安全圍籬 1/300



甲種圍籬封閉